

NOTE  
1 Under no circumstances should scaled dimensions be used for setting out  
2 All dimensions to be checked on site  
3 Dimensions are to be checked on site and not be reproduced without permission




SOUTH  
ELEVATION

WEST ELEVATION

NORTH  
ELEVATION

AS PROPOSED

EAST ELEVATION

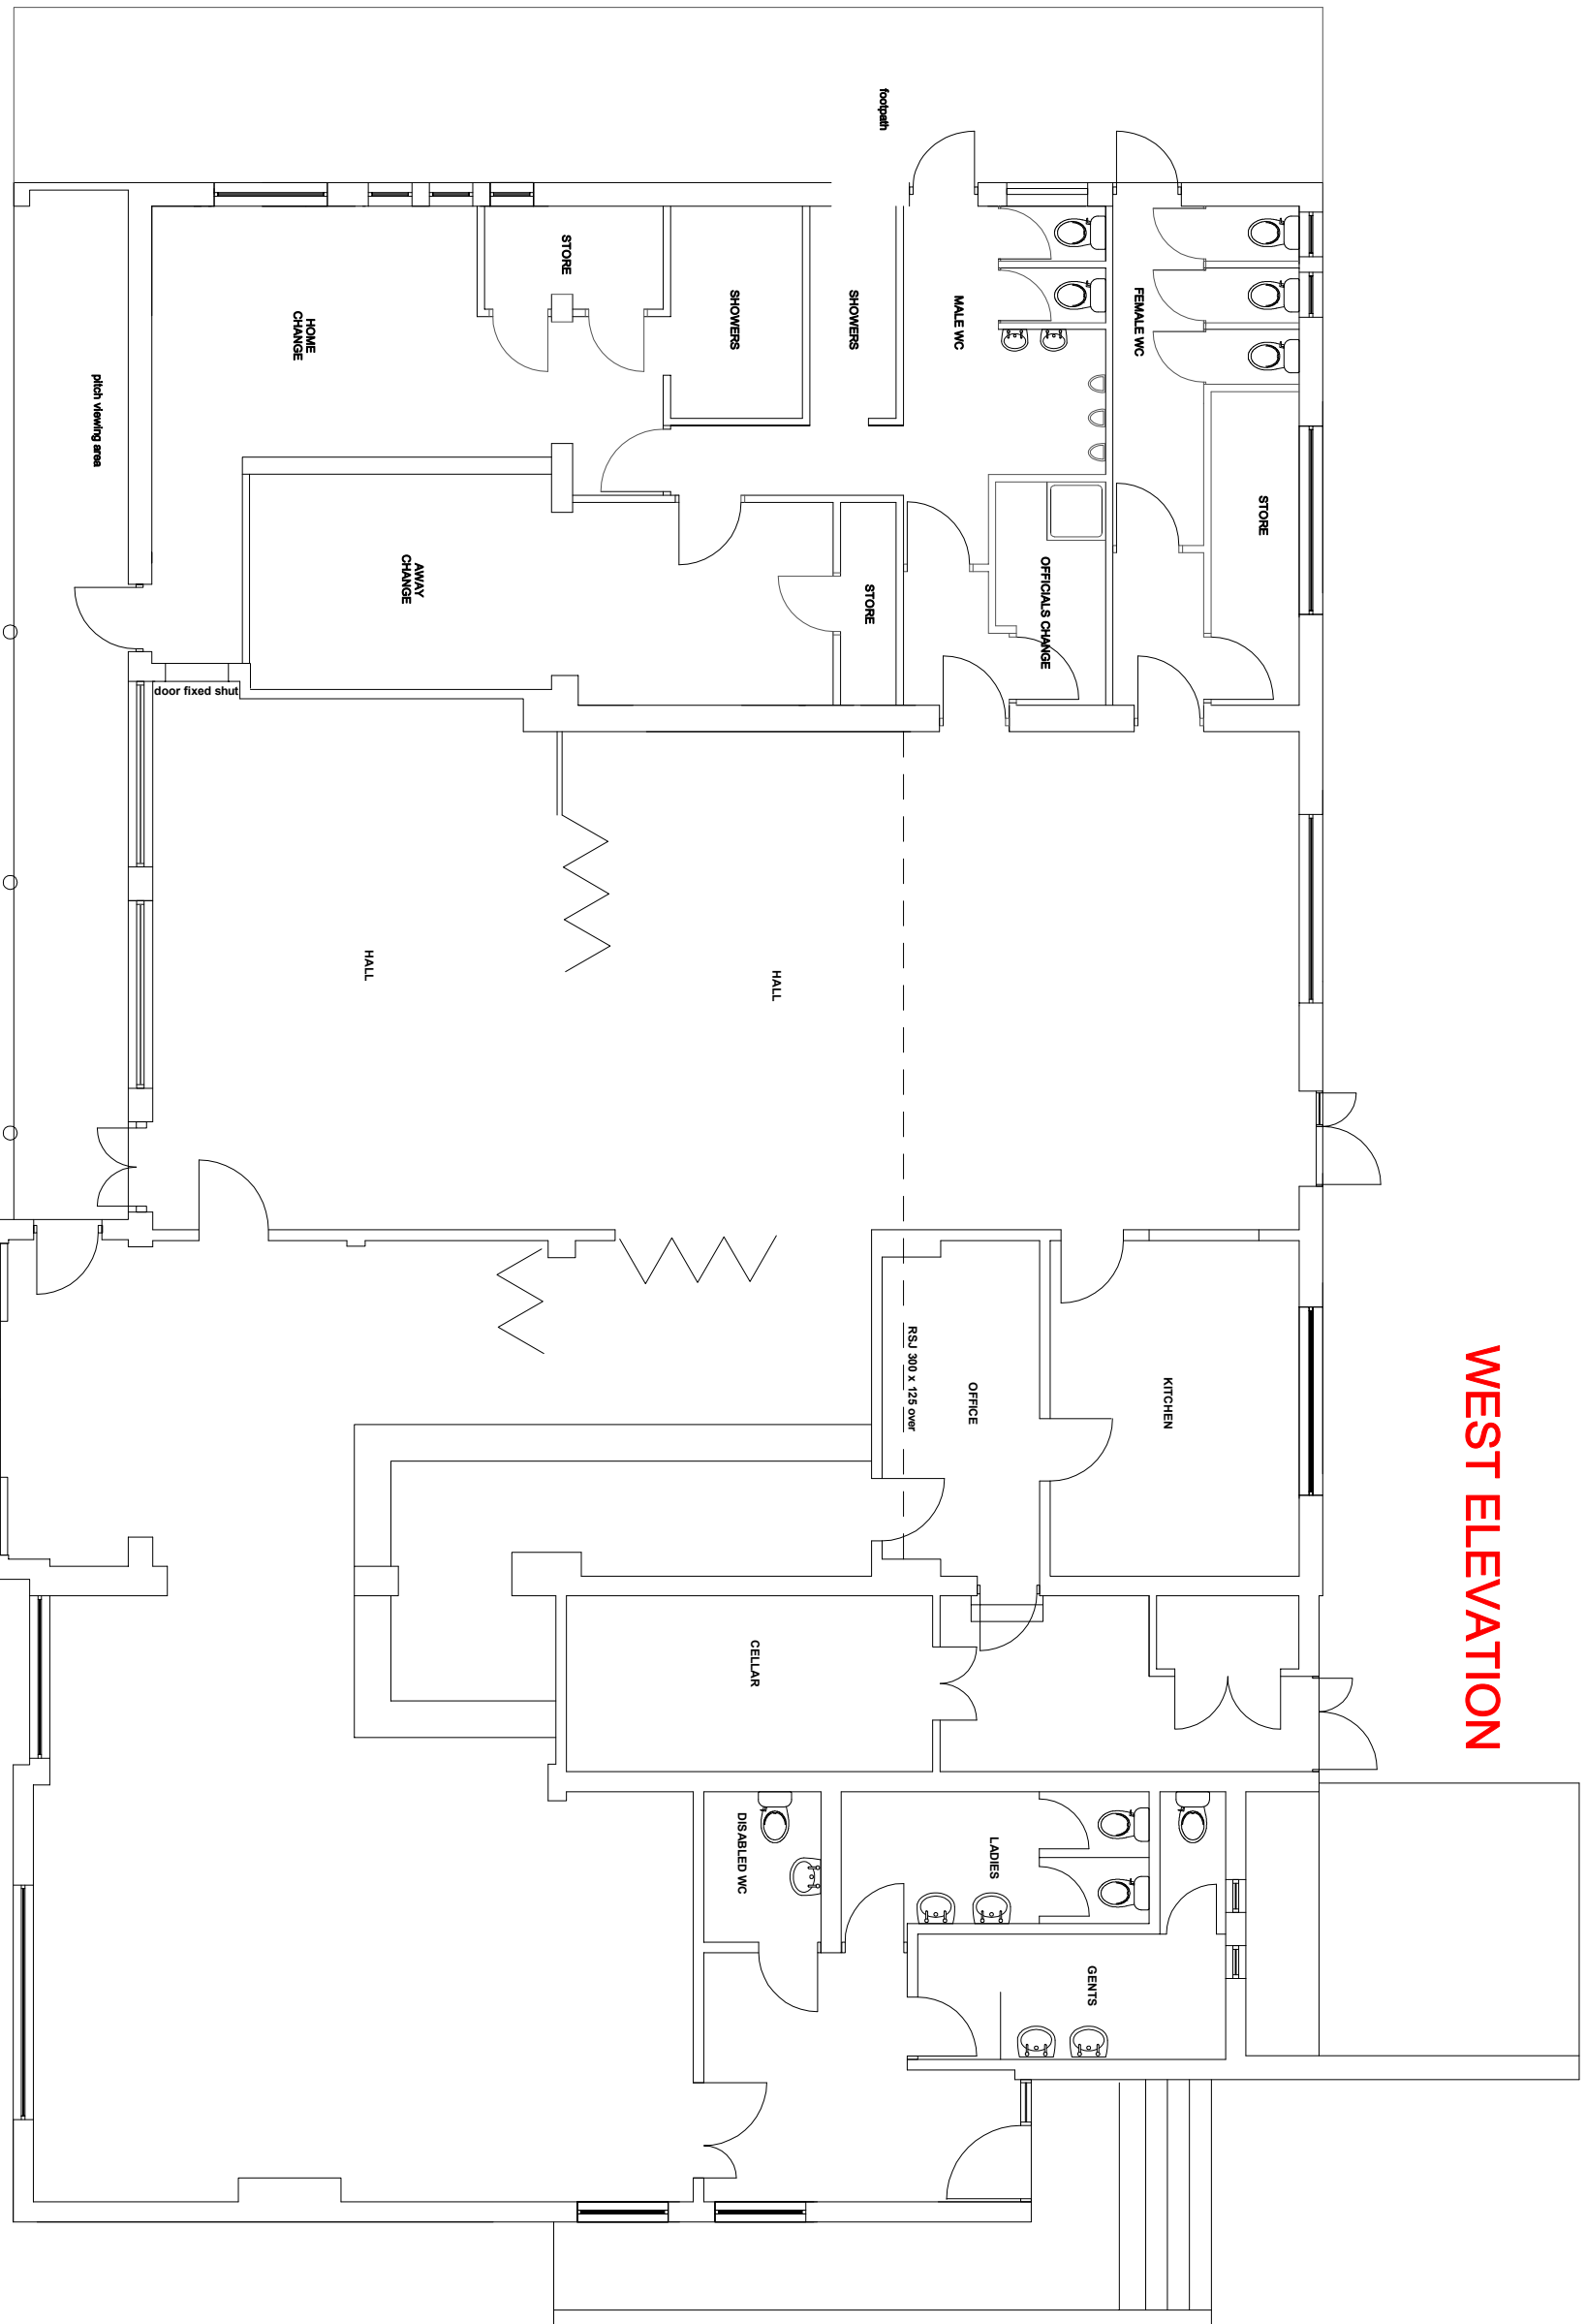

SOUTH  
ELEVATION


WEST ELEVATION

NORTH  
ELEVATION

AS EXISTING

EAST ELEVATION

EXISTING FOOTPRINT	482 SQ M
PROPOSED FOOTPRINT	692 SQ M
TOTAL ADDITIONAL	210 SQ M
TOTAL REDUCTION THIS SCHEME (717 SQ M)	25 SQ M

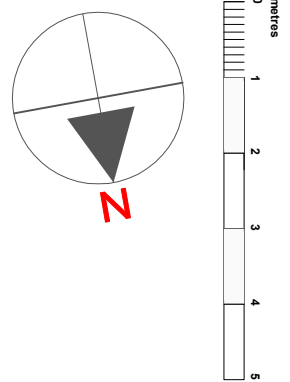

# 1A

## FLOOR PLAN

### WARLINGHAM SPORTS CLUB

PROPOSED CLUBHOUSE REDEVELOPMENT	
DRAWING No.	SCJ/MBL/OPTION A
SCALE	1:100 @ A1
PROJECT DATE	DEC 2021
DRAWN BY	SM
DESCRIPTION	GROUND FLOOR PLAN
SPORTS CLUBHOUSES	
142 BRIGGTON ROAD, COLLESON, SLINGF, C65 2HF	
TEL: 0208 6620 0555	
www.sportshouses.com	
This drawing is the copyright of Sports Clubhouses and should not be copied or reproduced without the written consent of Sports Clubhouses. Check all dimensions on site.	